




ORTICA SITE PLAN 1:5000




VEGETATION 1:5000

■ FIELDS / GRASS   ■ DRY LAND   ■ BUSHES   ■ TREES

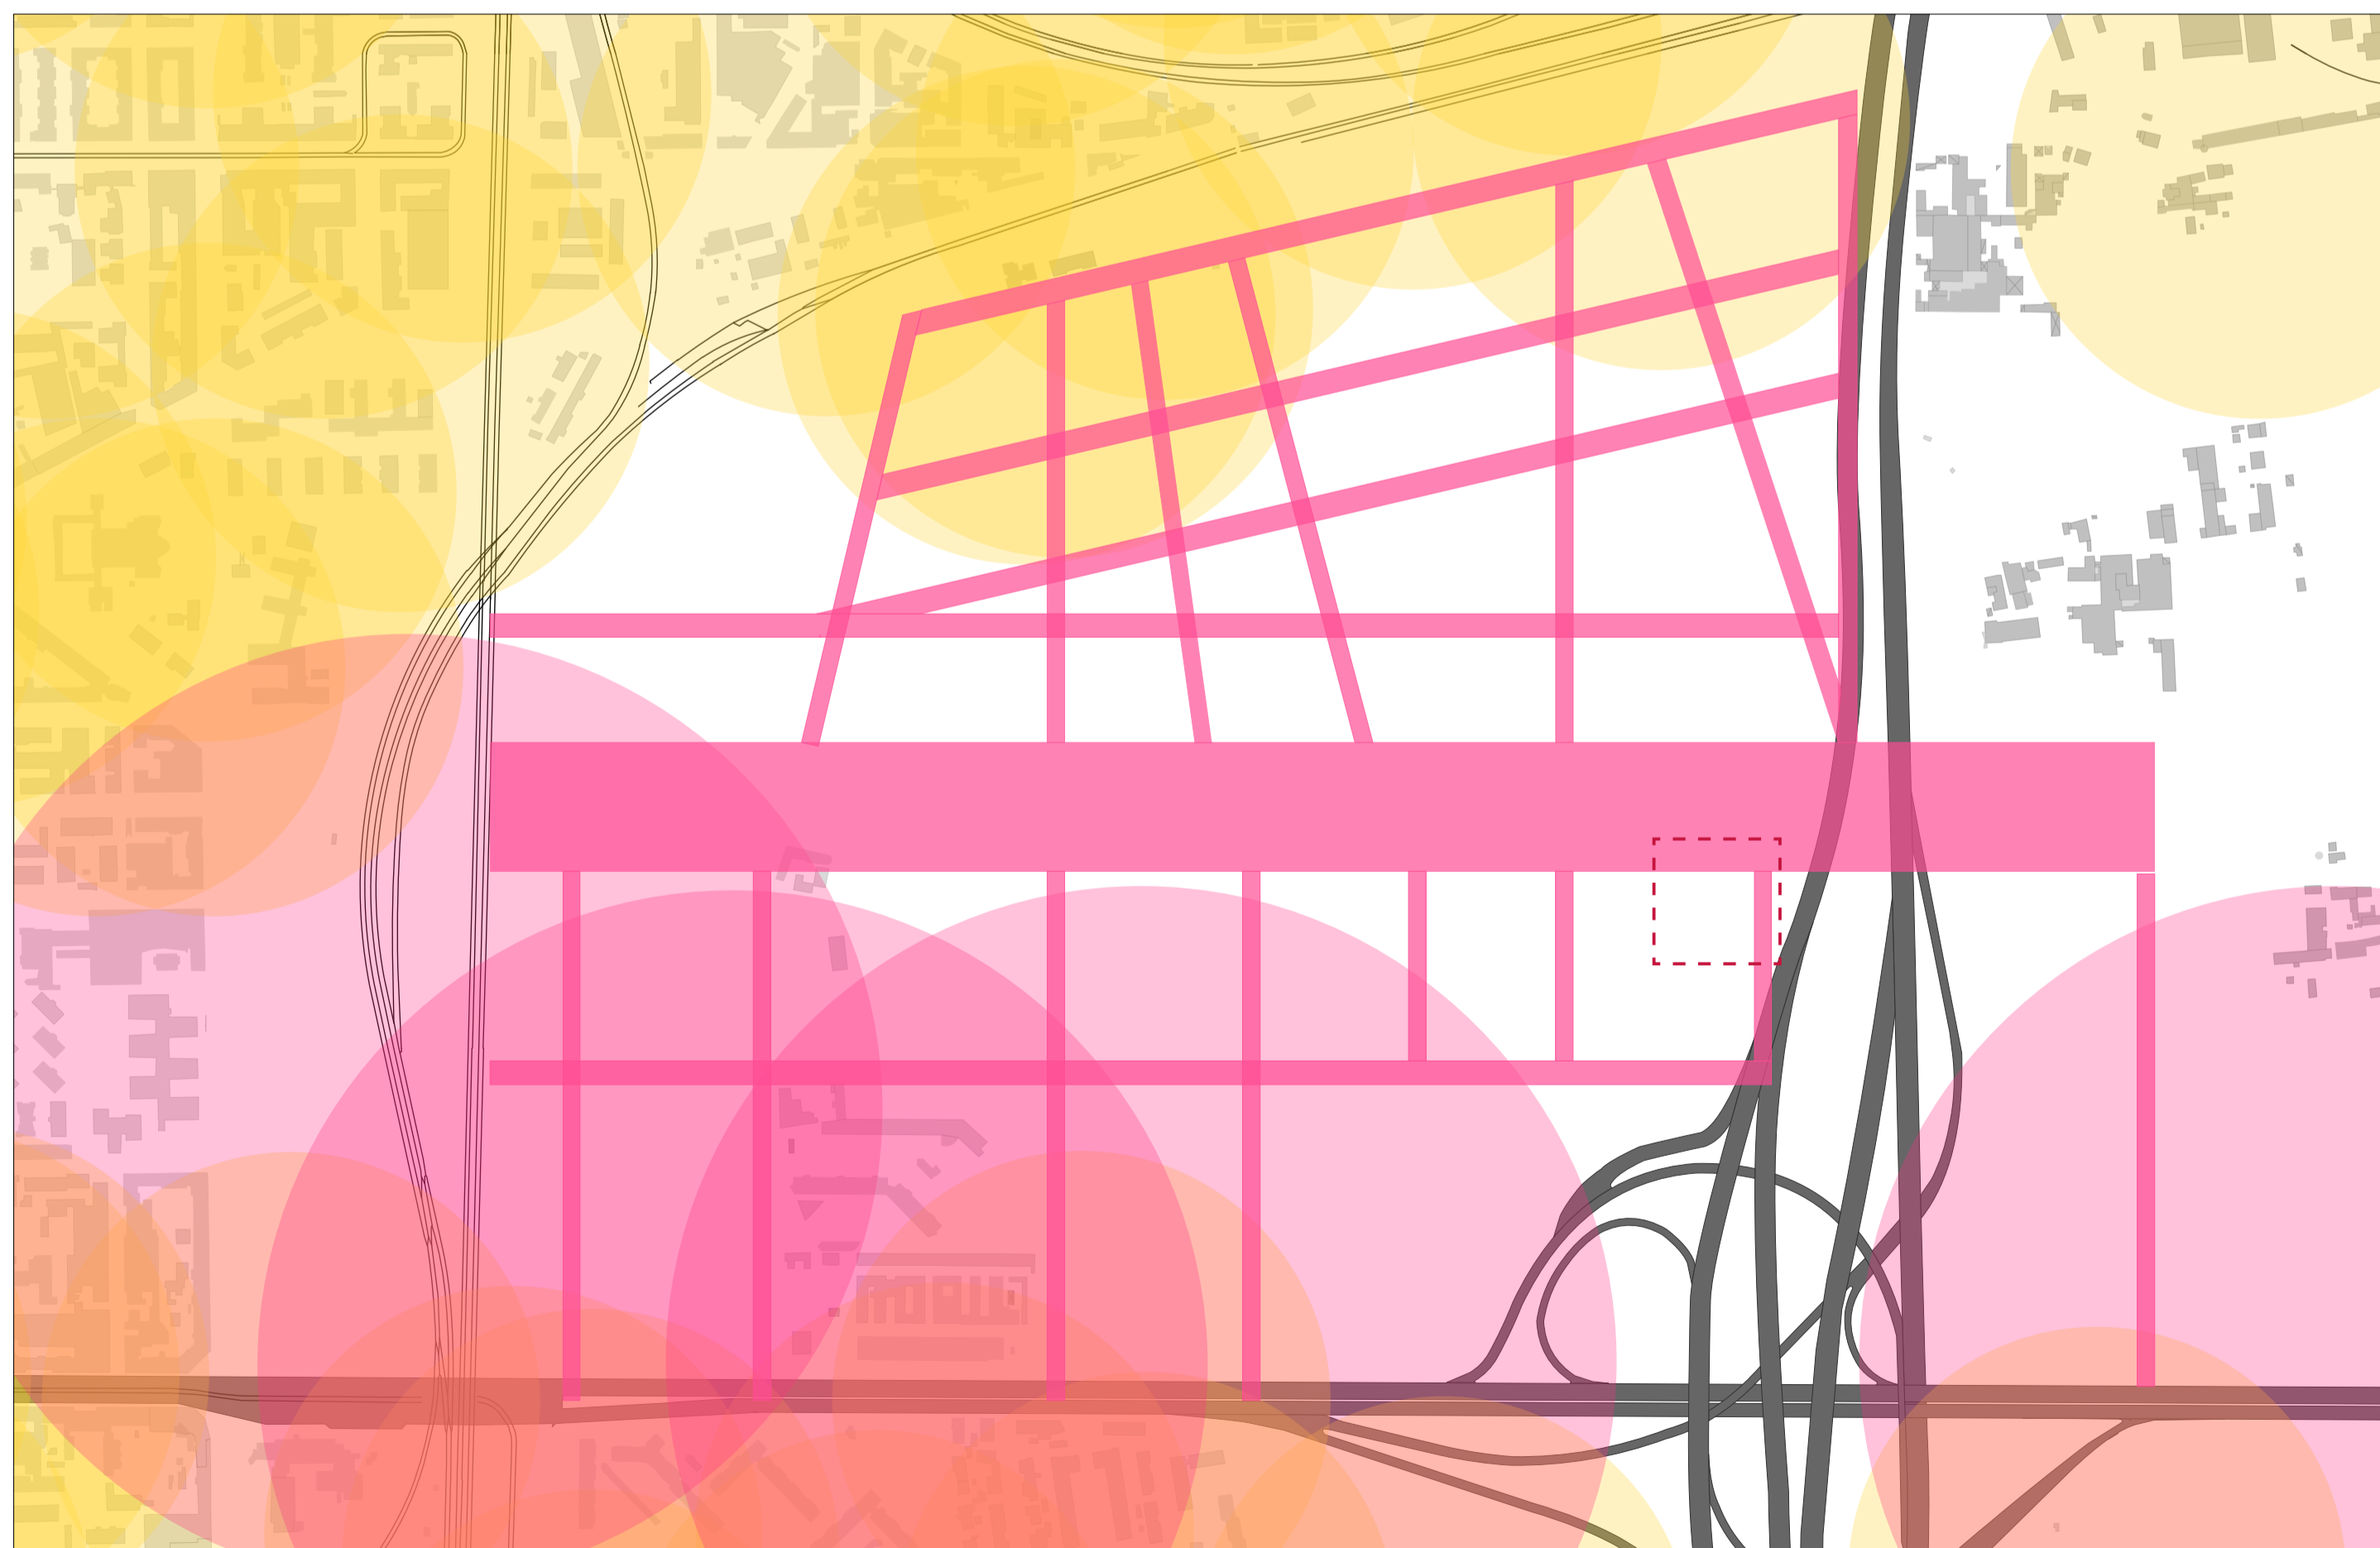


ACCESSIBILITY 1:5000

■ NETWORK WITHIN SITE   ■ < 200M RADIUS - BUS, TRAM   ■ < 400M RADIUS - METRO

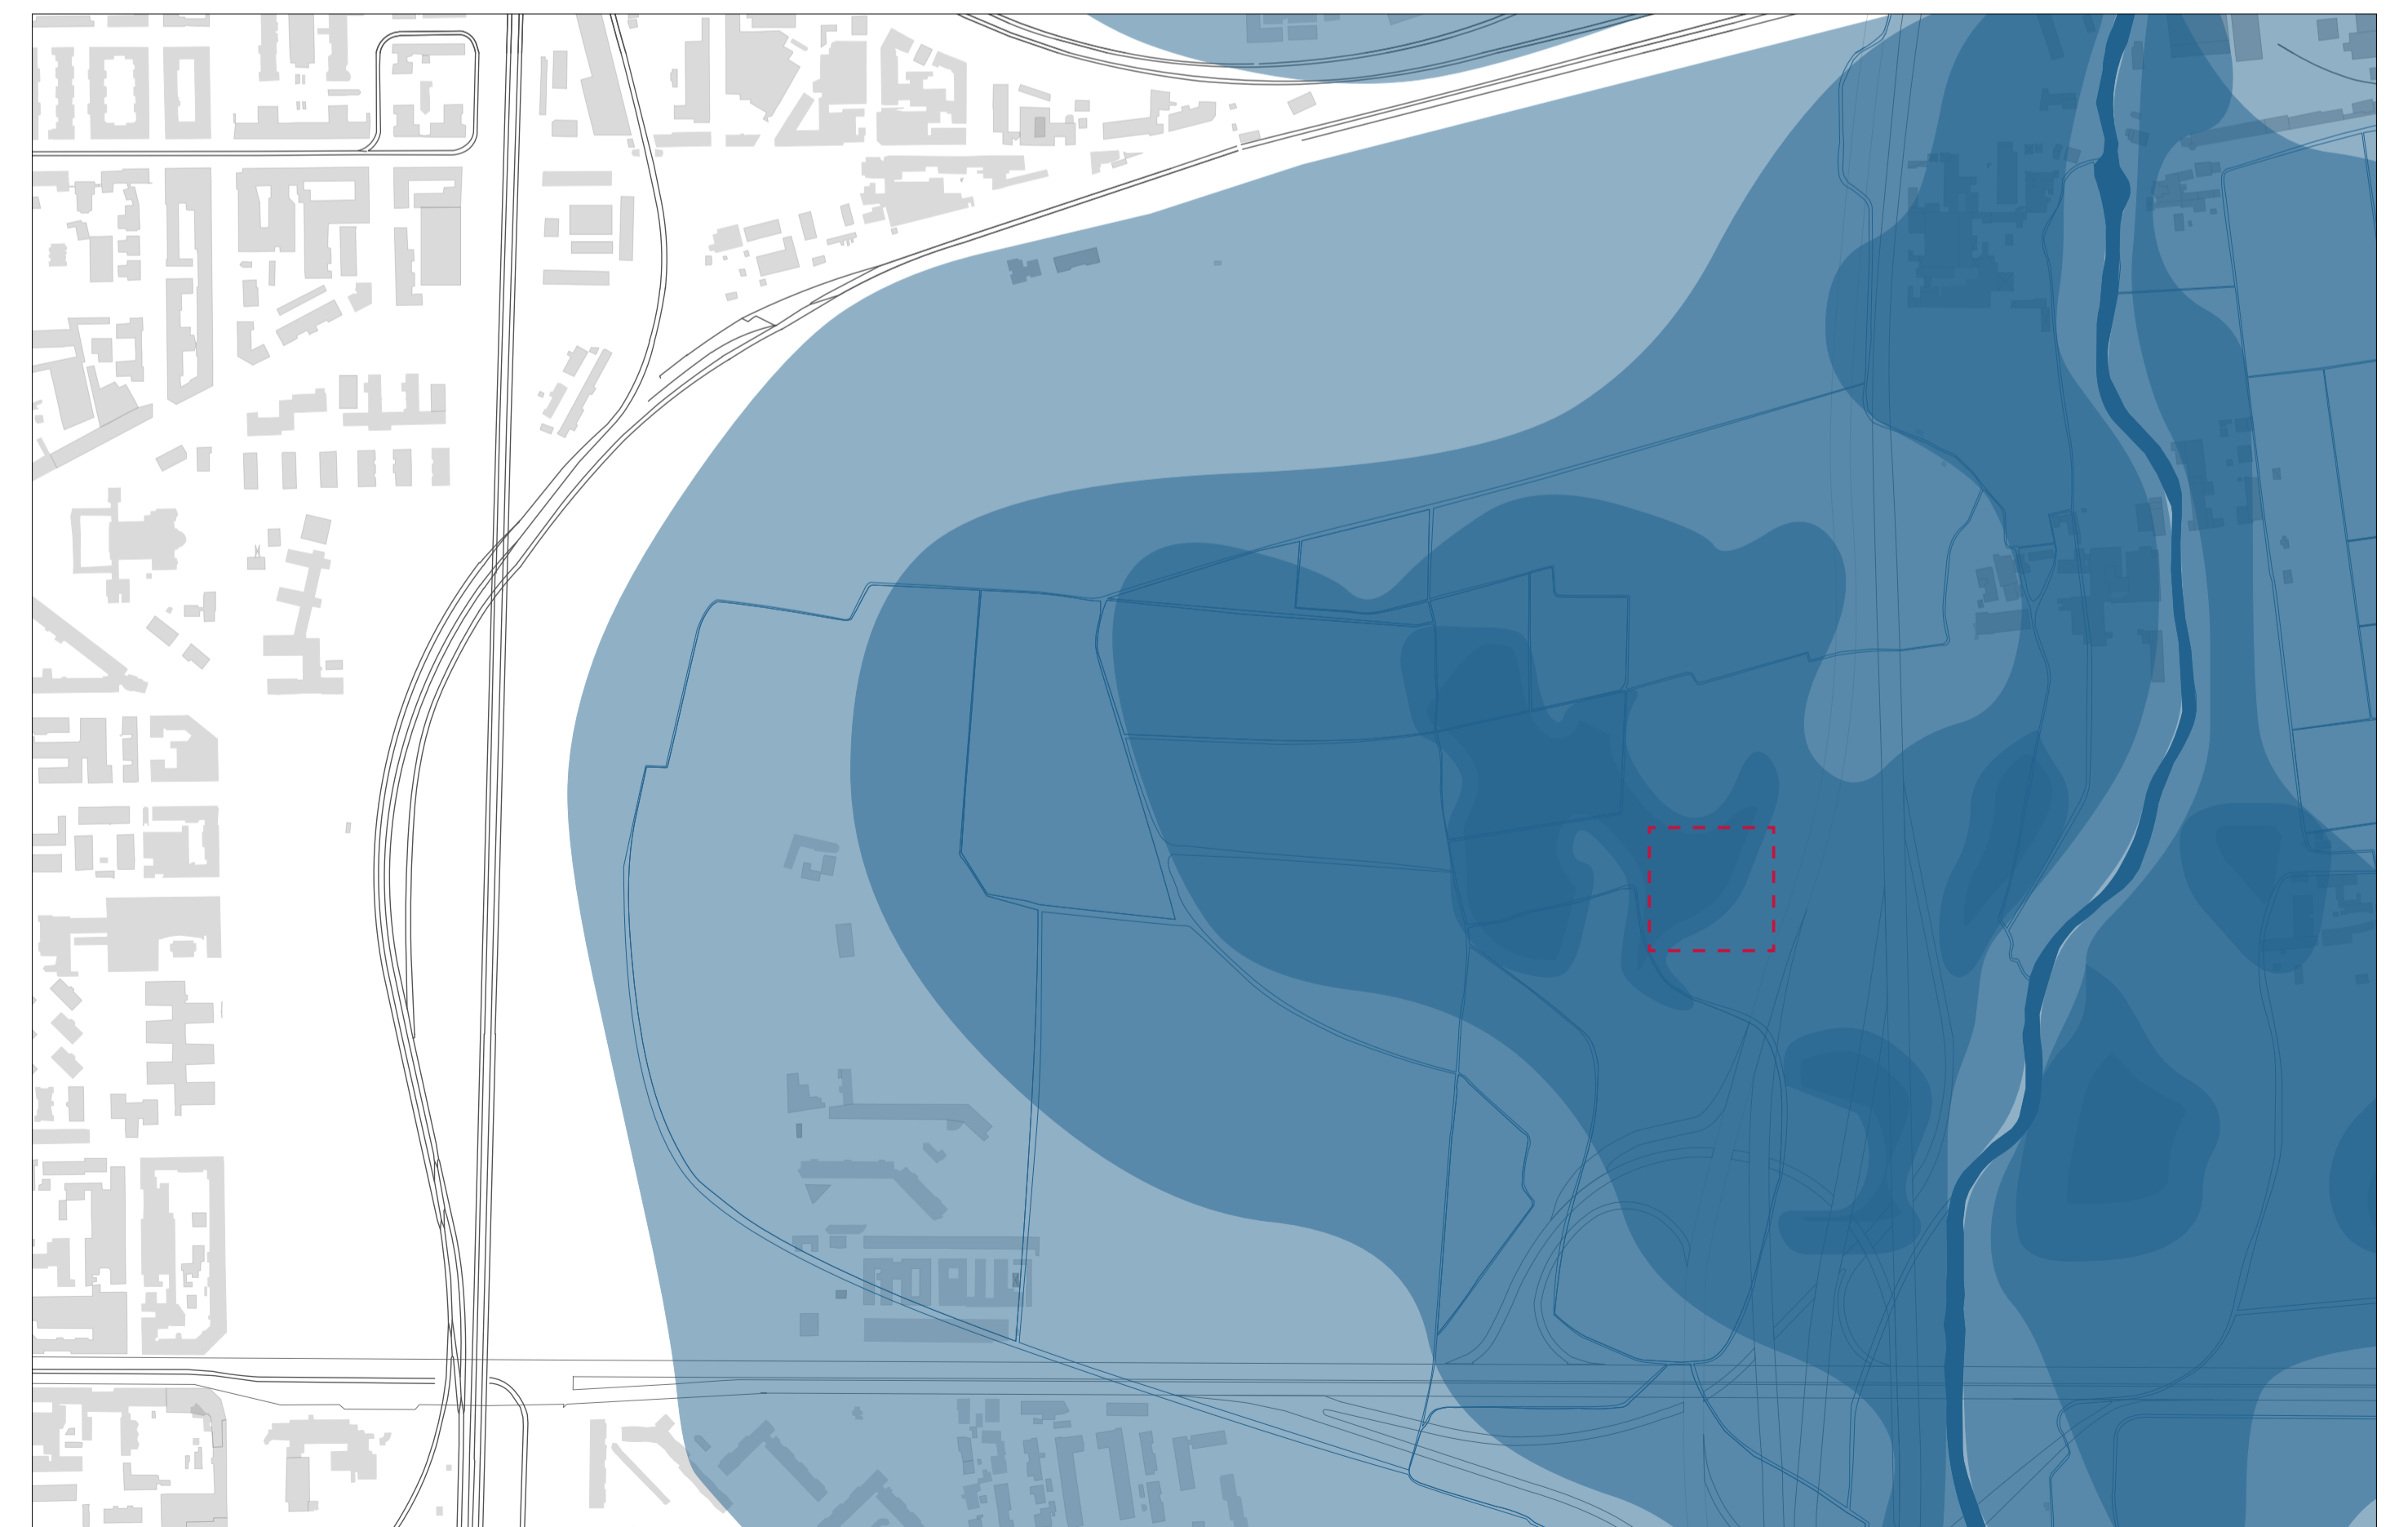


WATER - FLOODING 1:5000


■ LAMBRO RIVER   ■ LOW > HIGH RISK   ■ WATER CANALS

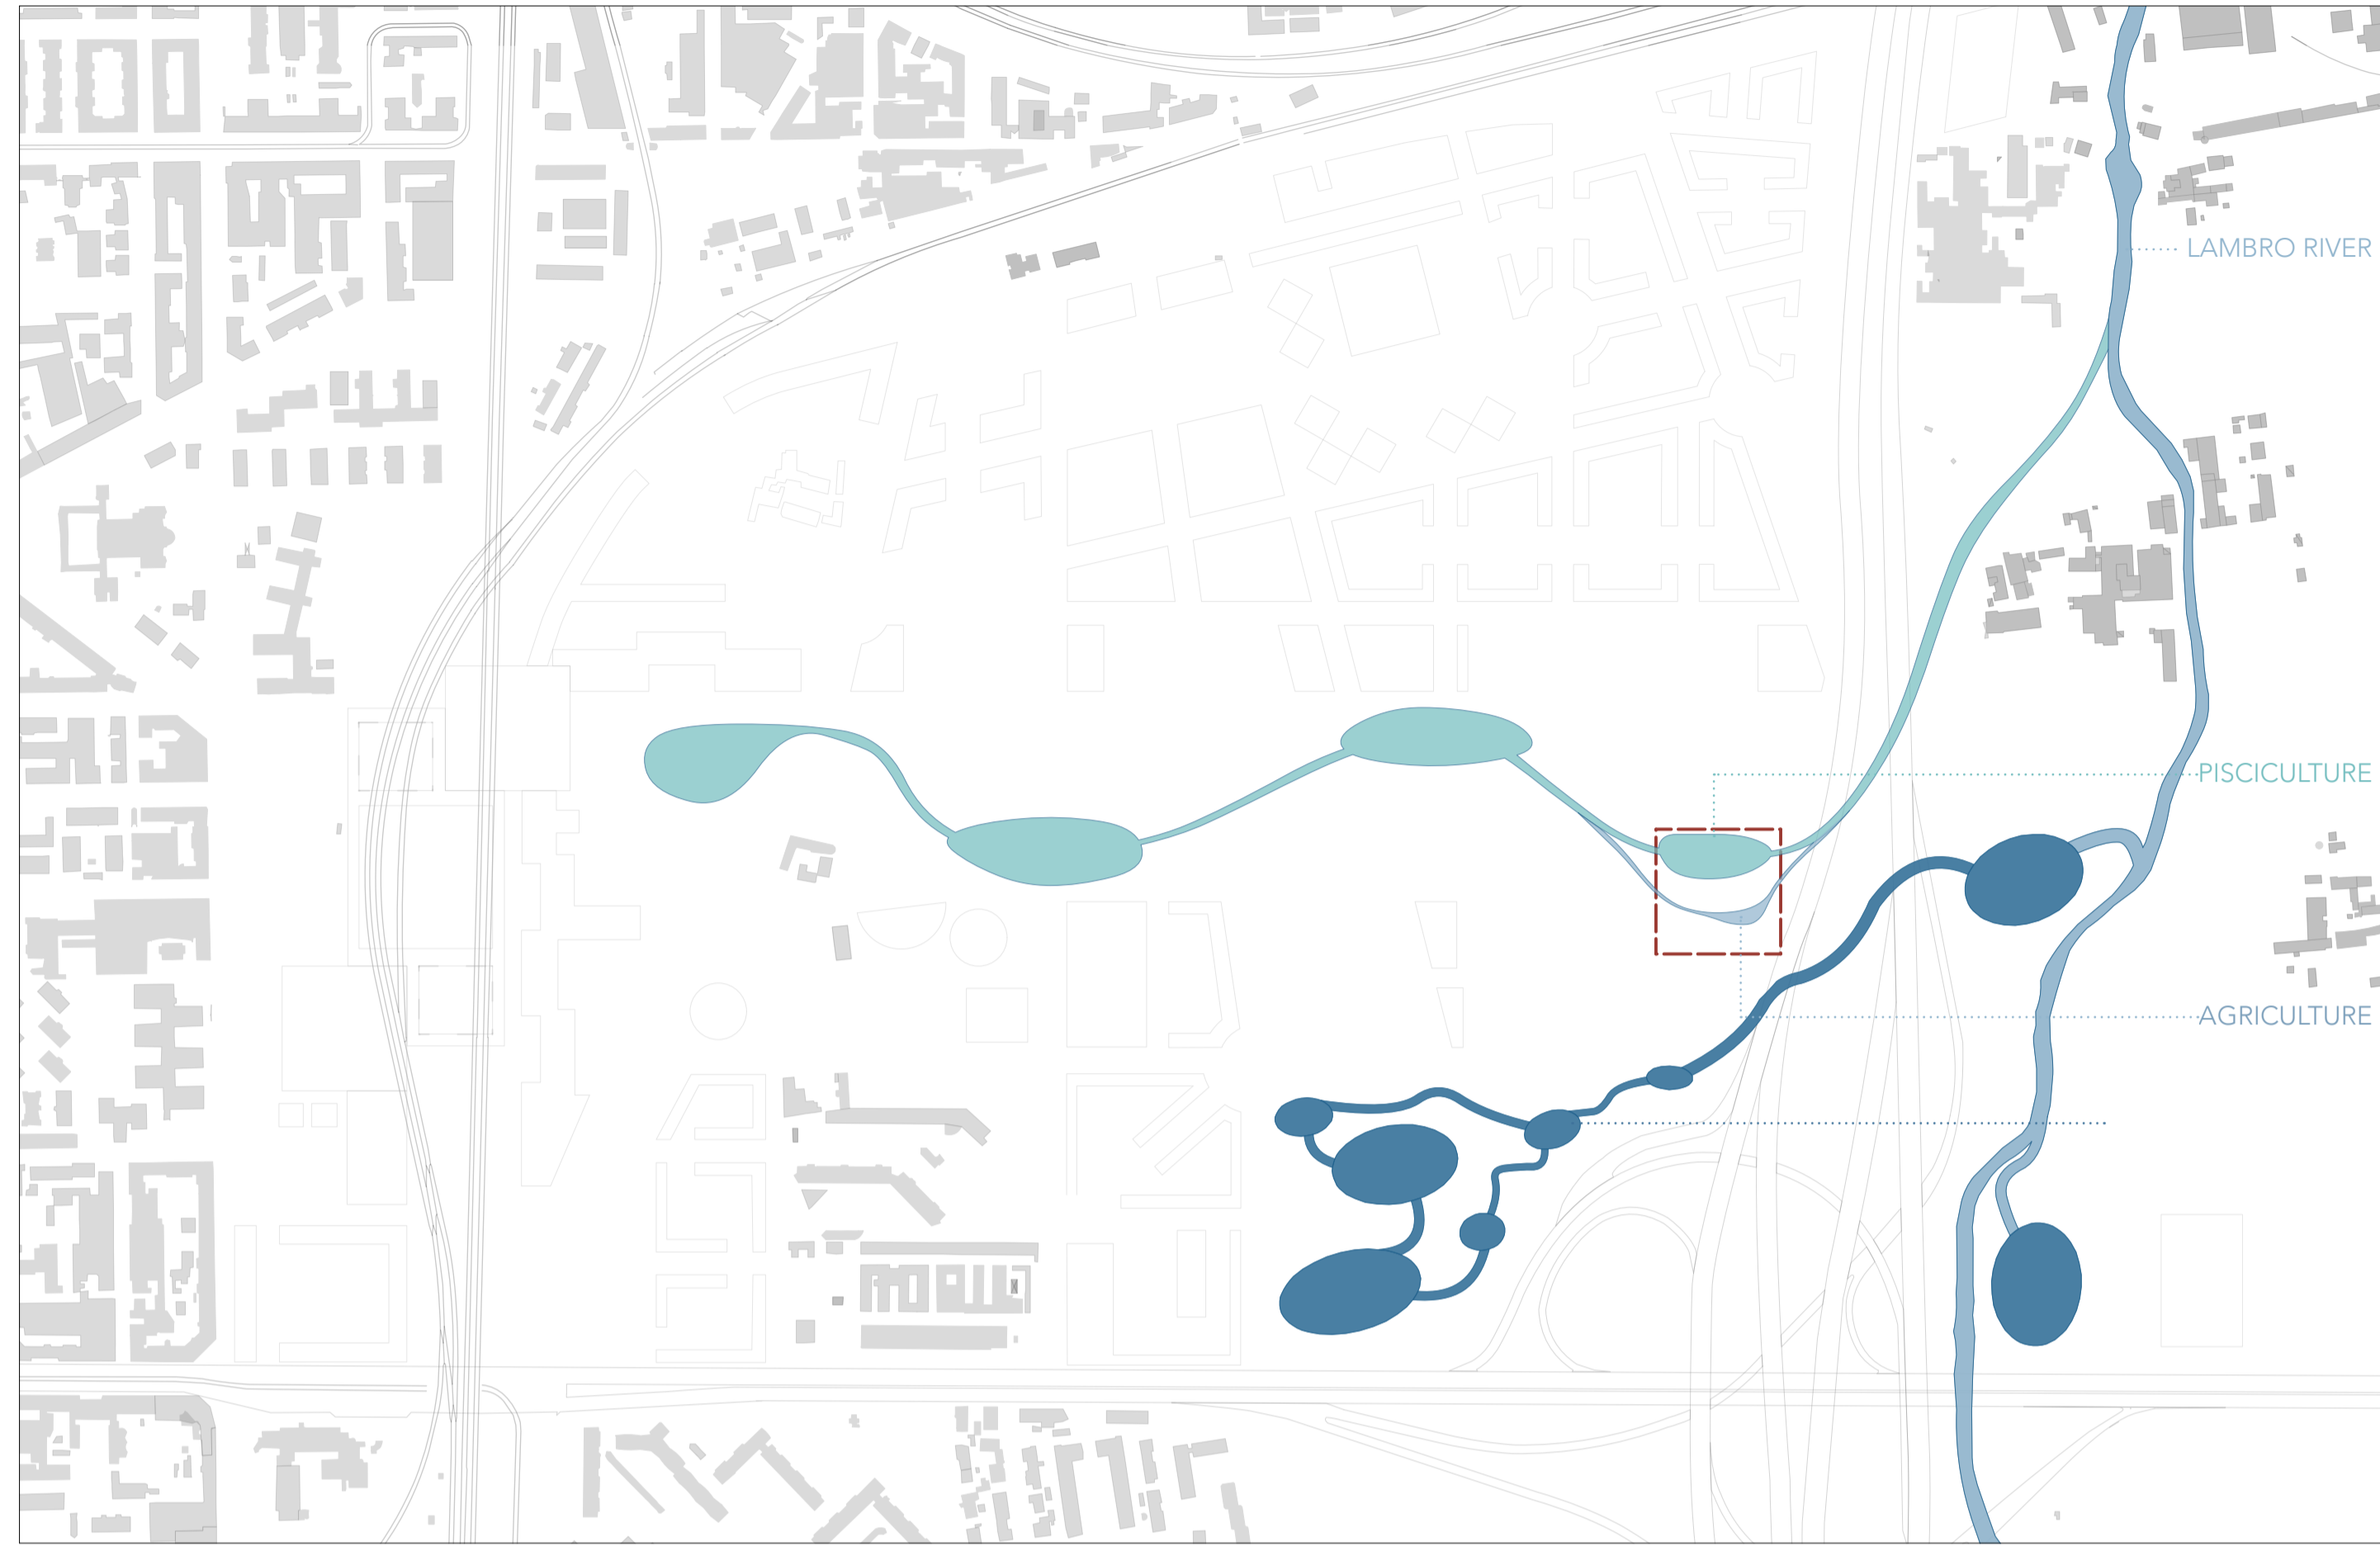



SITE PLAN 1:5000

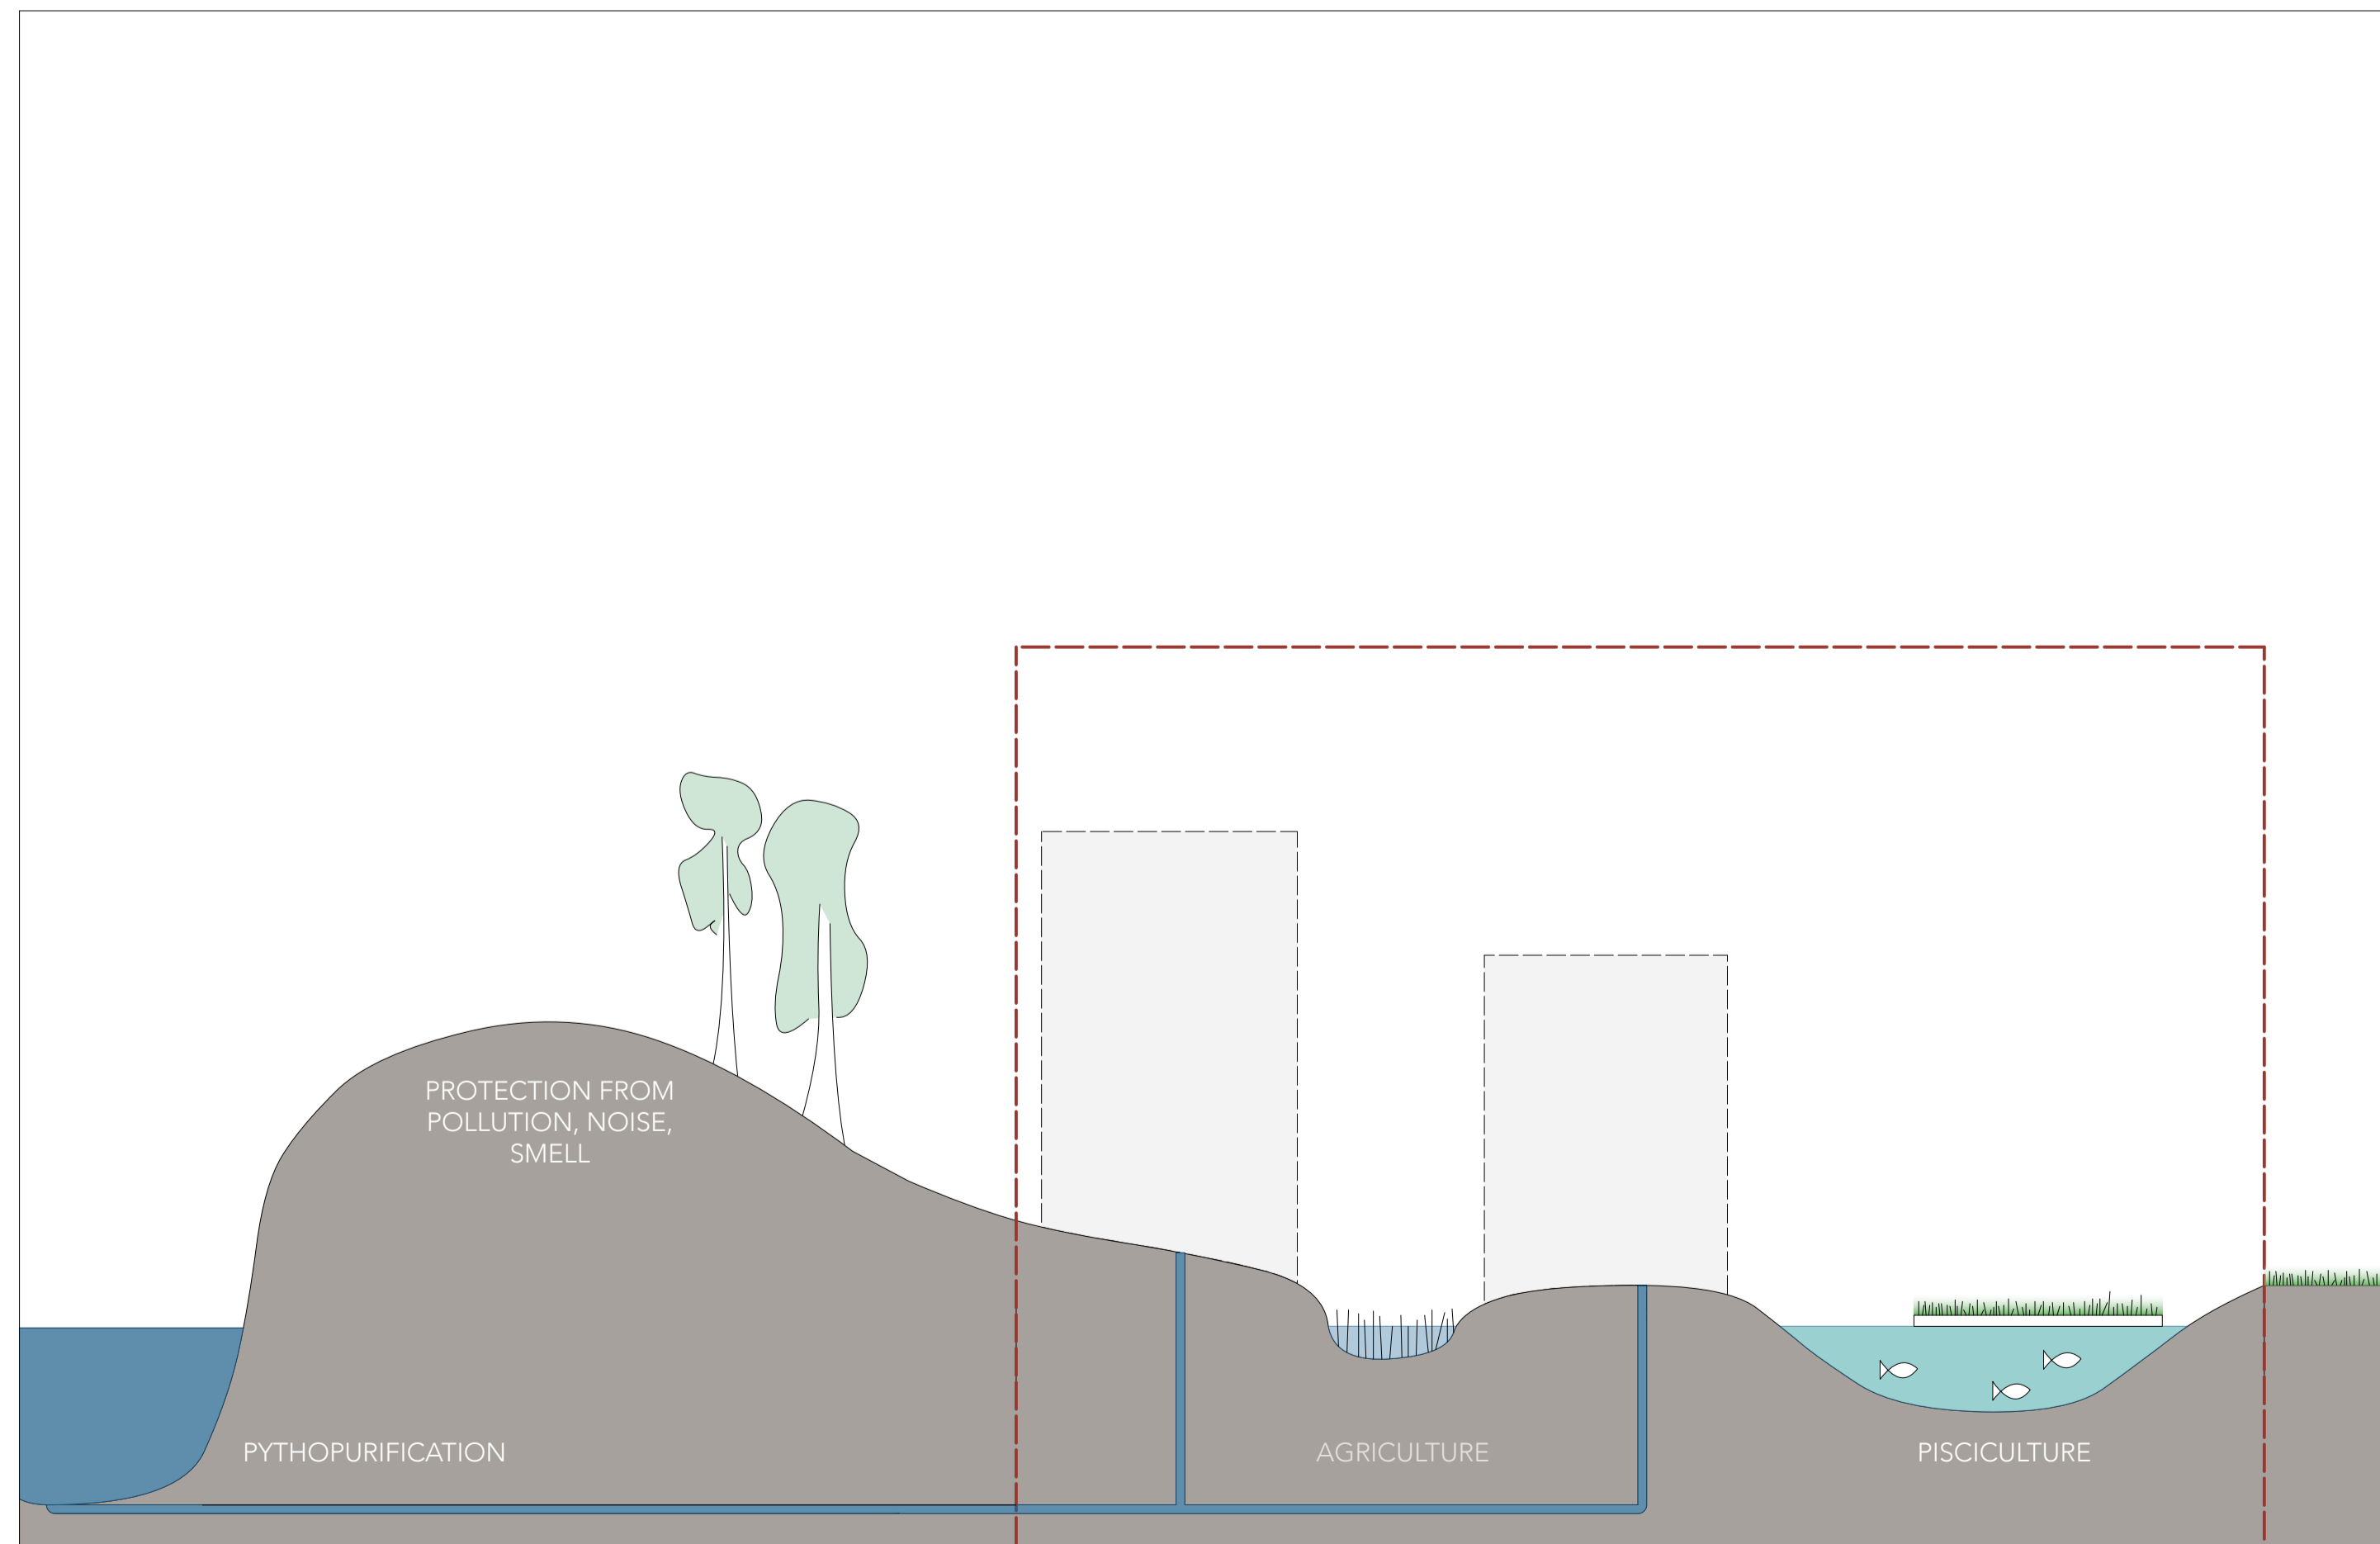



SECTION 1:500

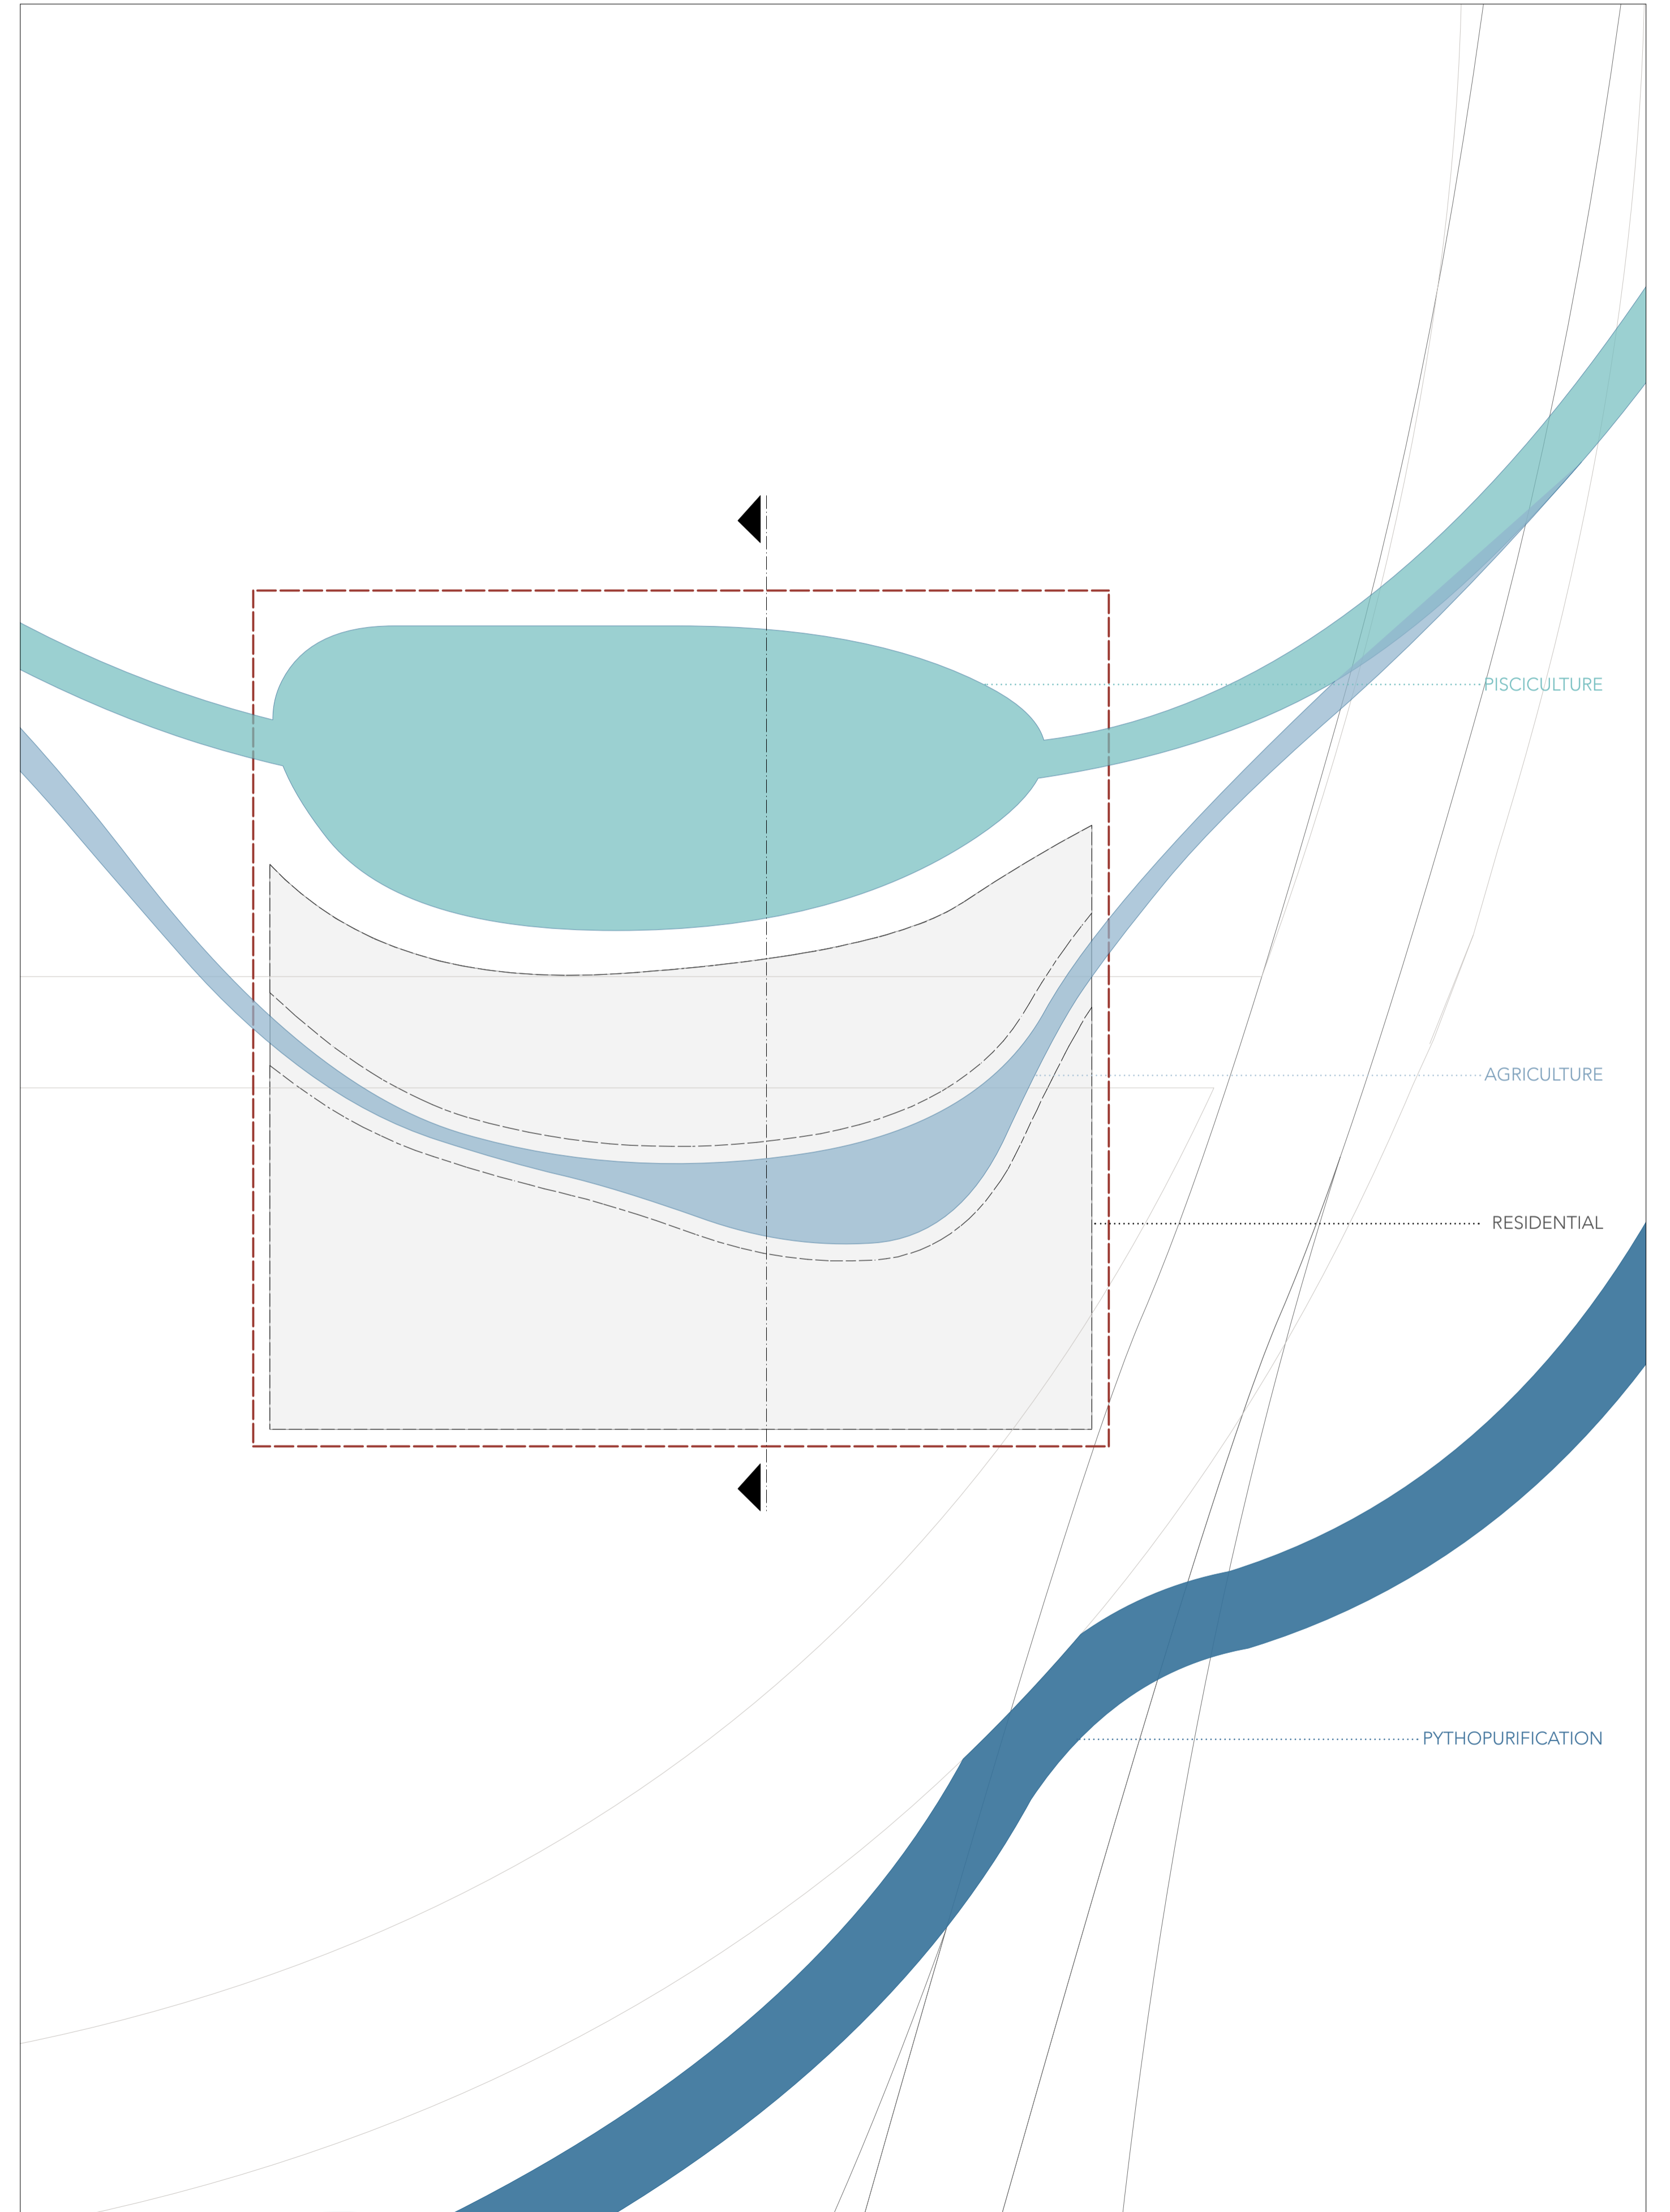



SITE PLAN 1:500

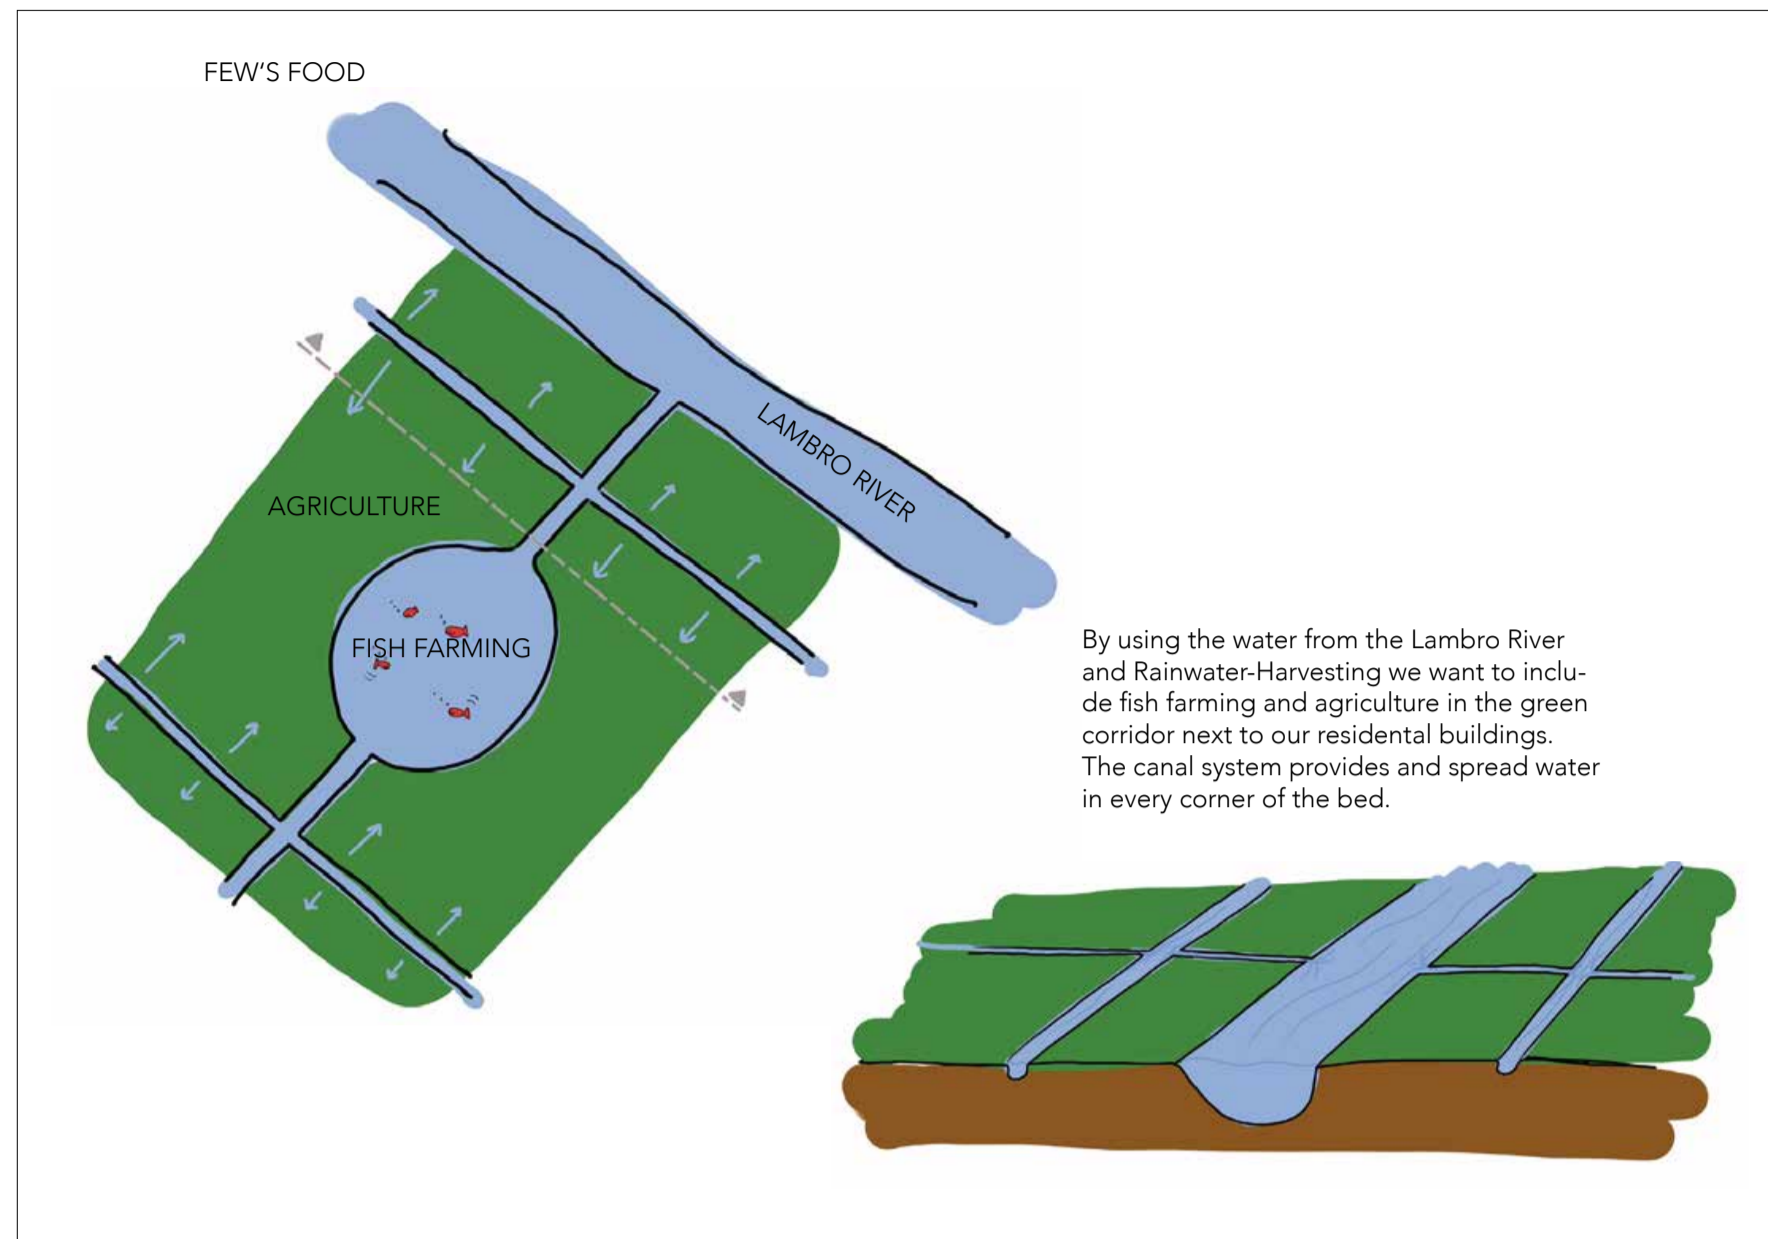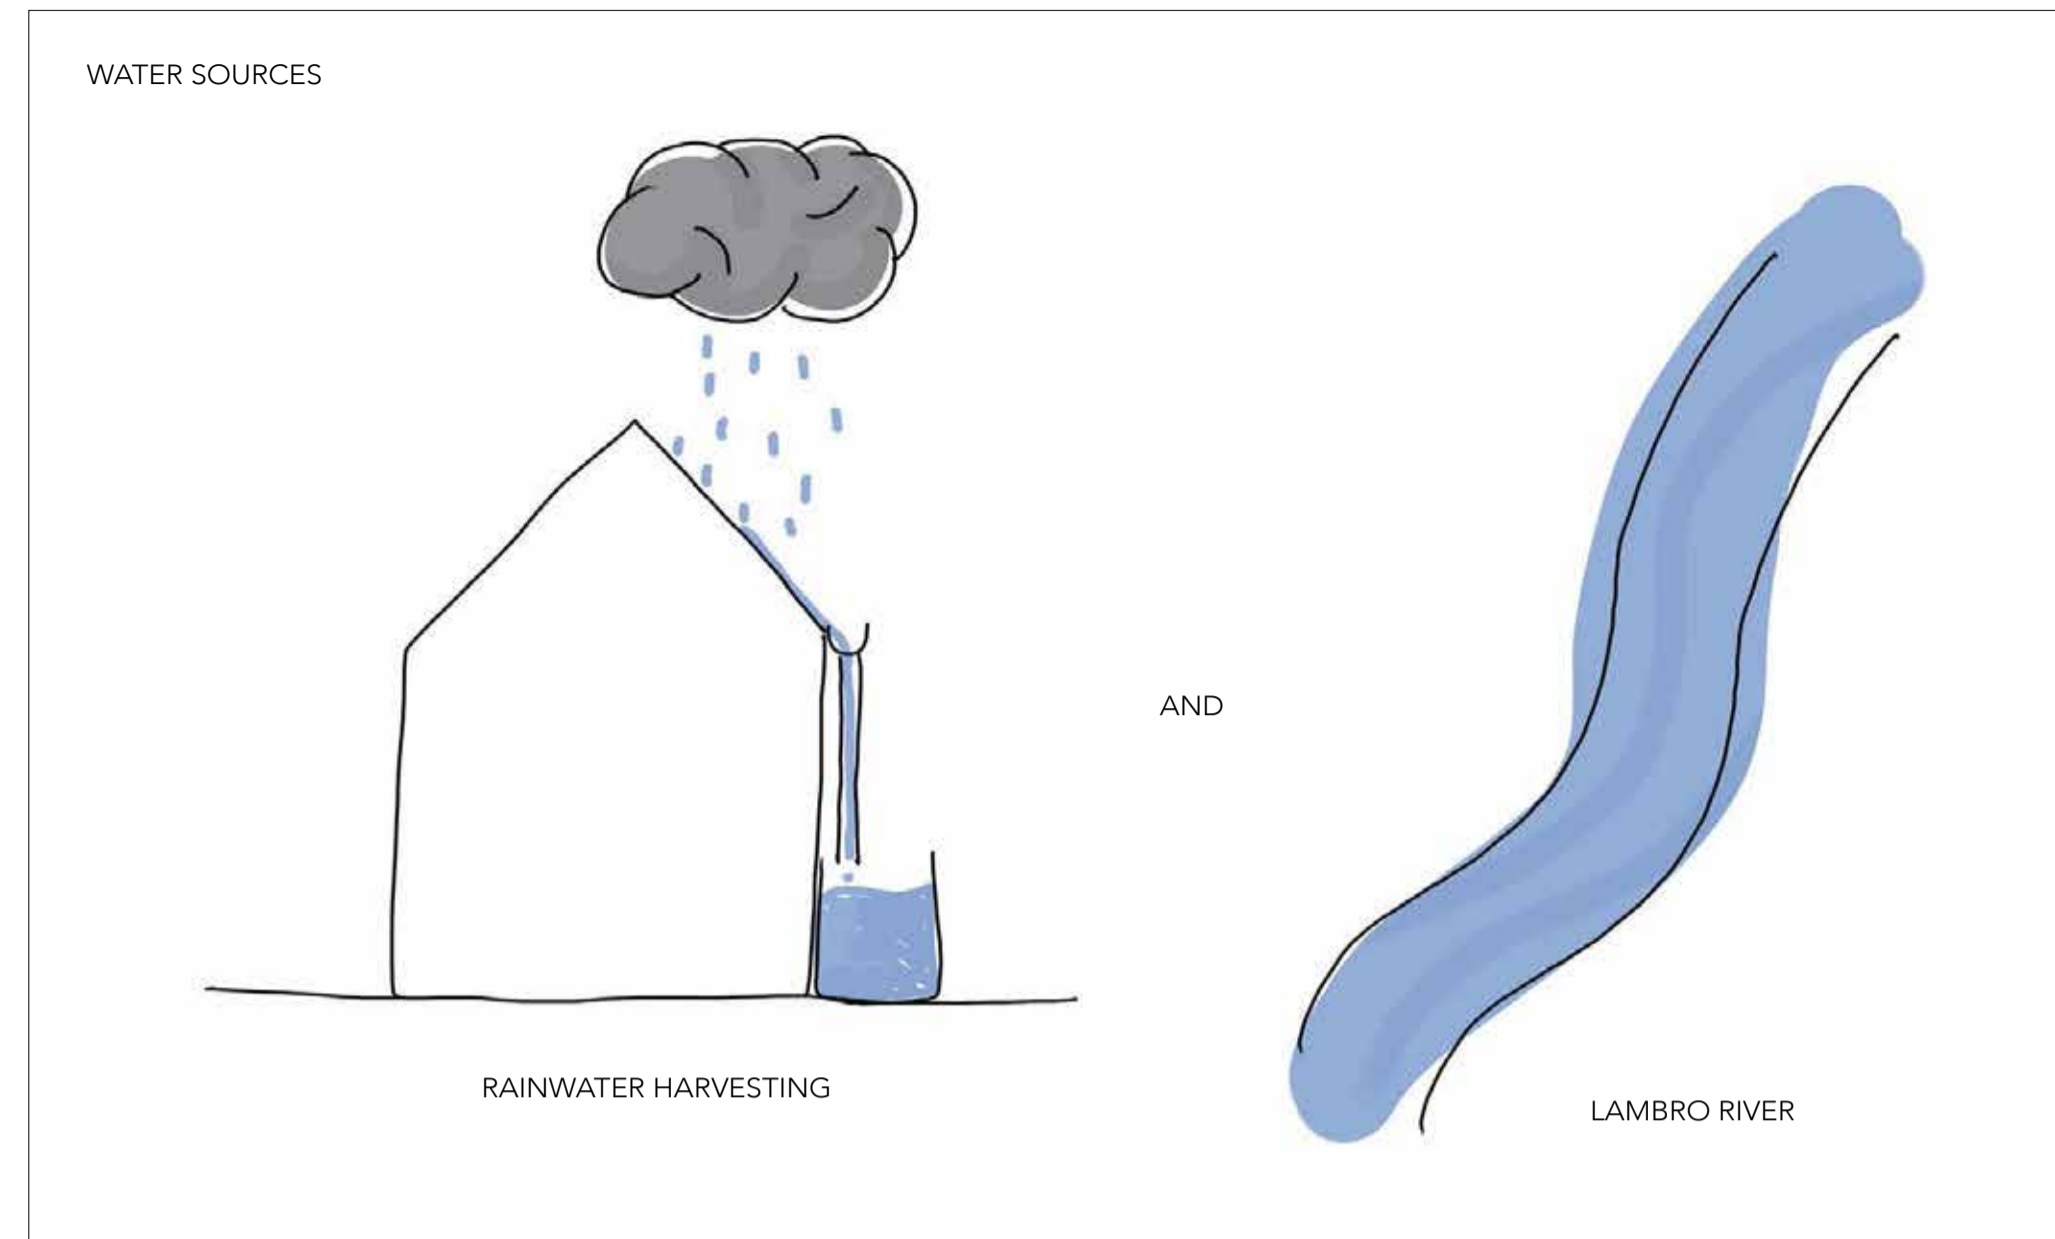

FLOATING FARMS AND PADICULTURE

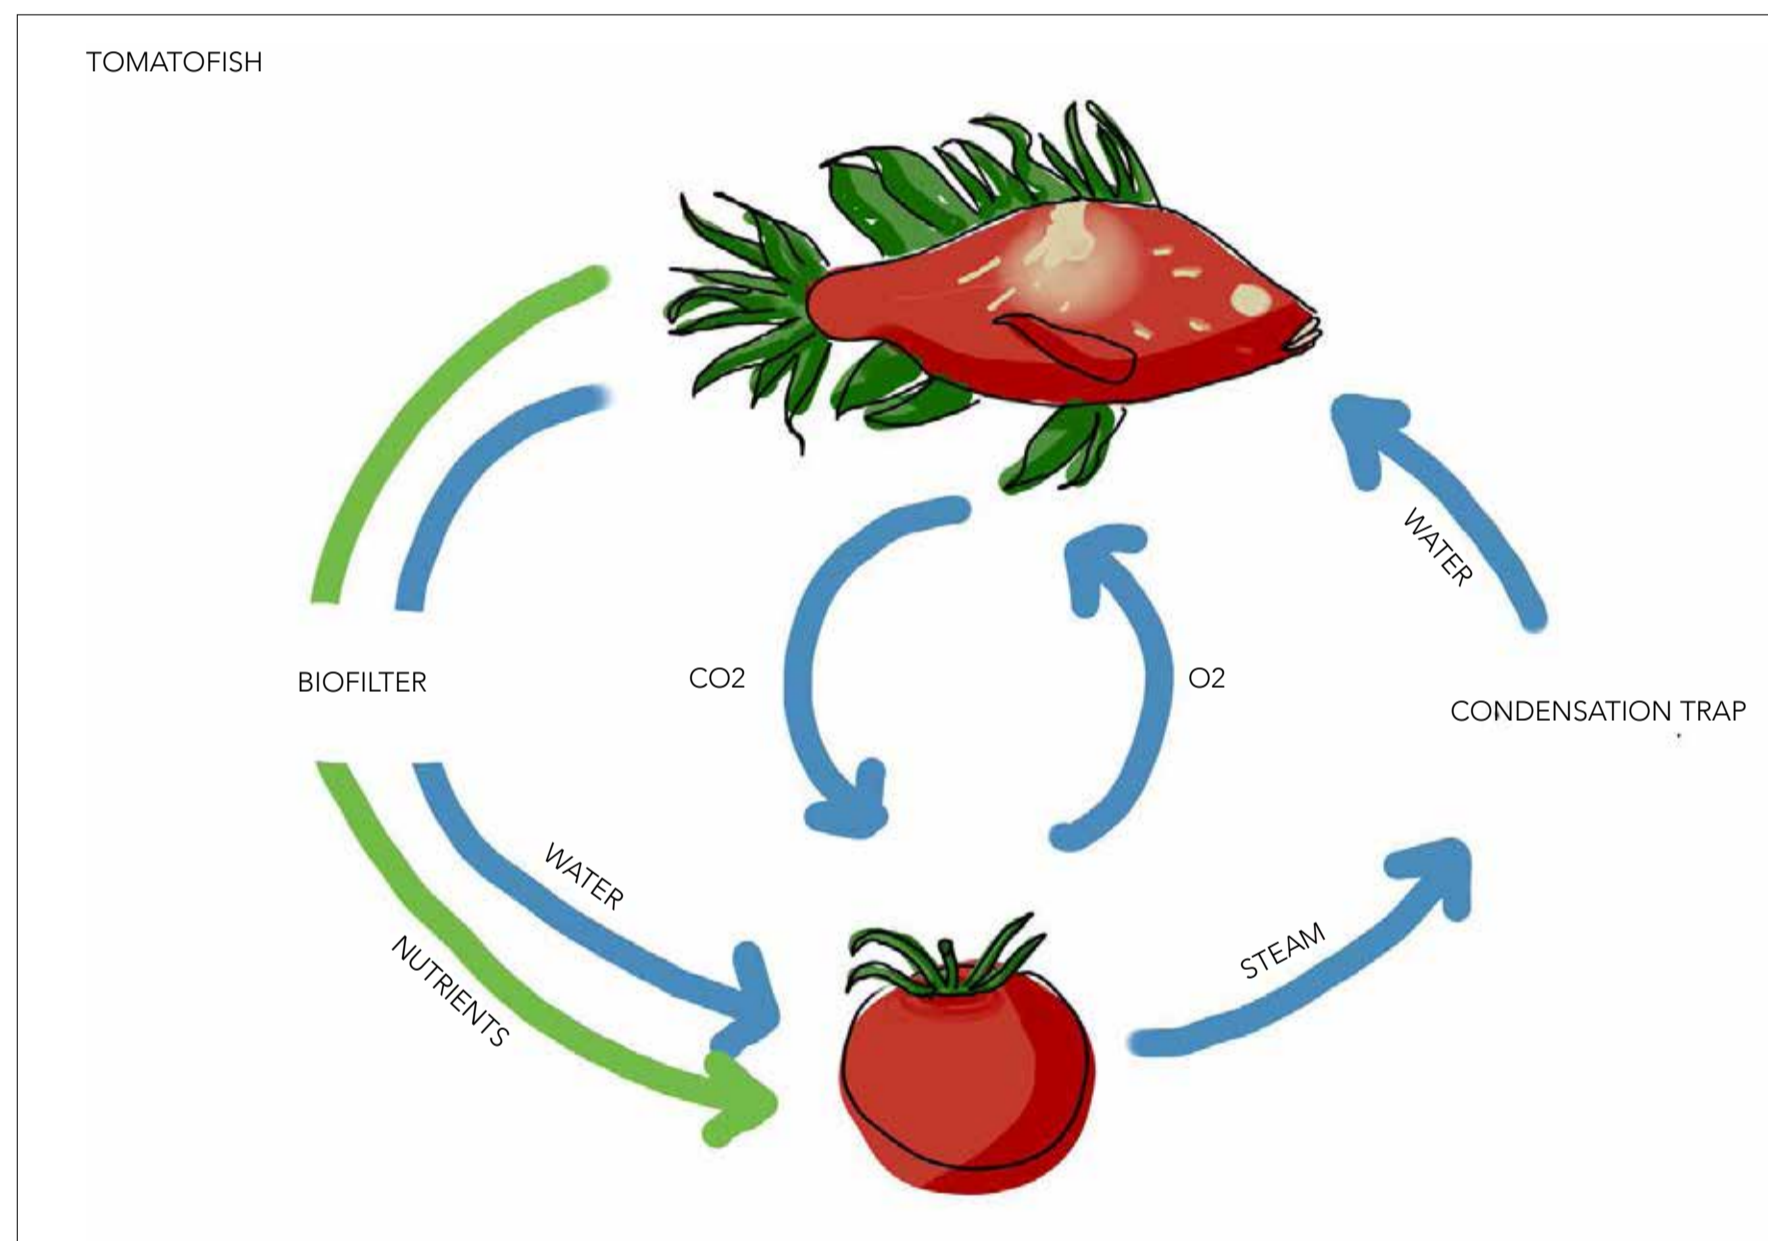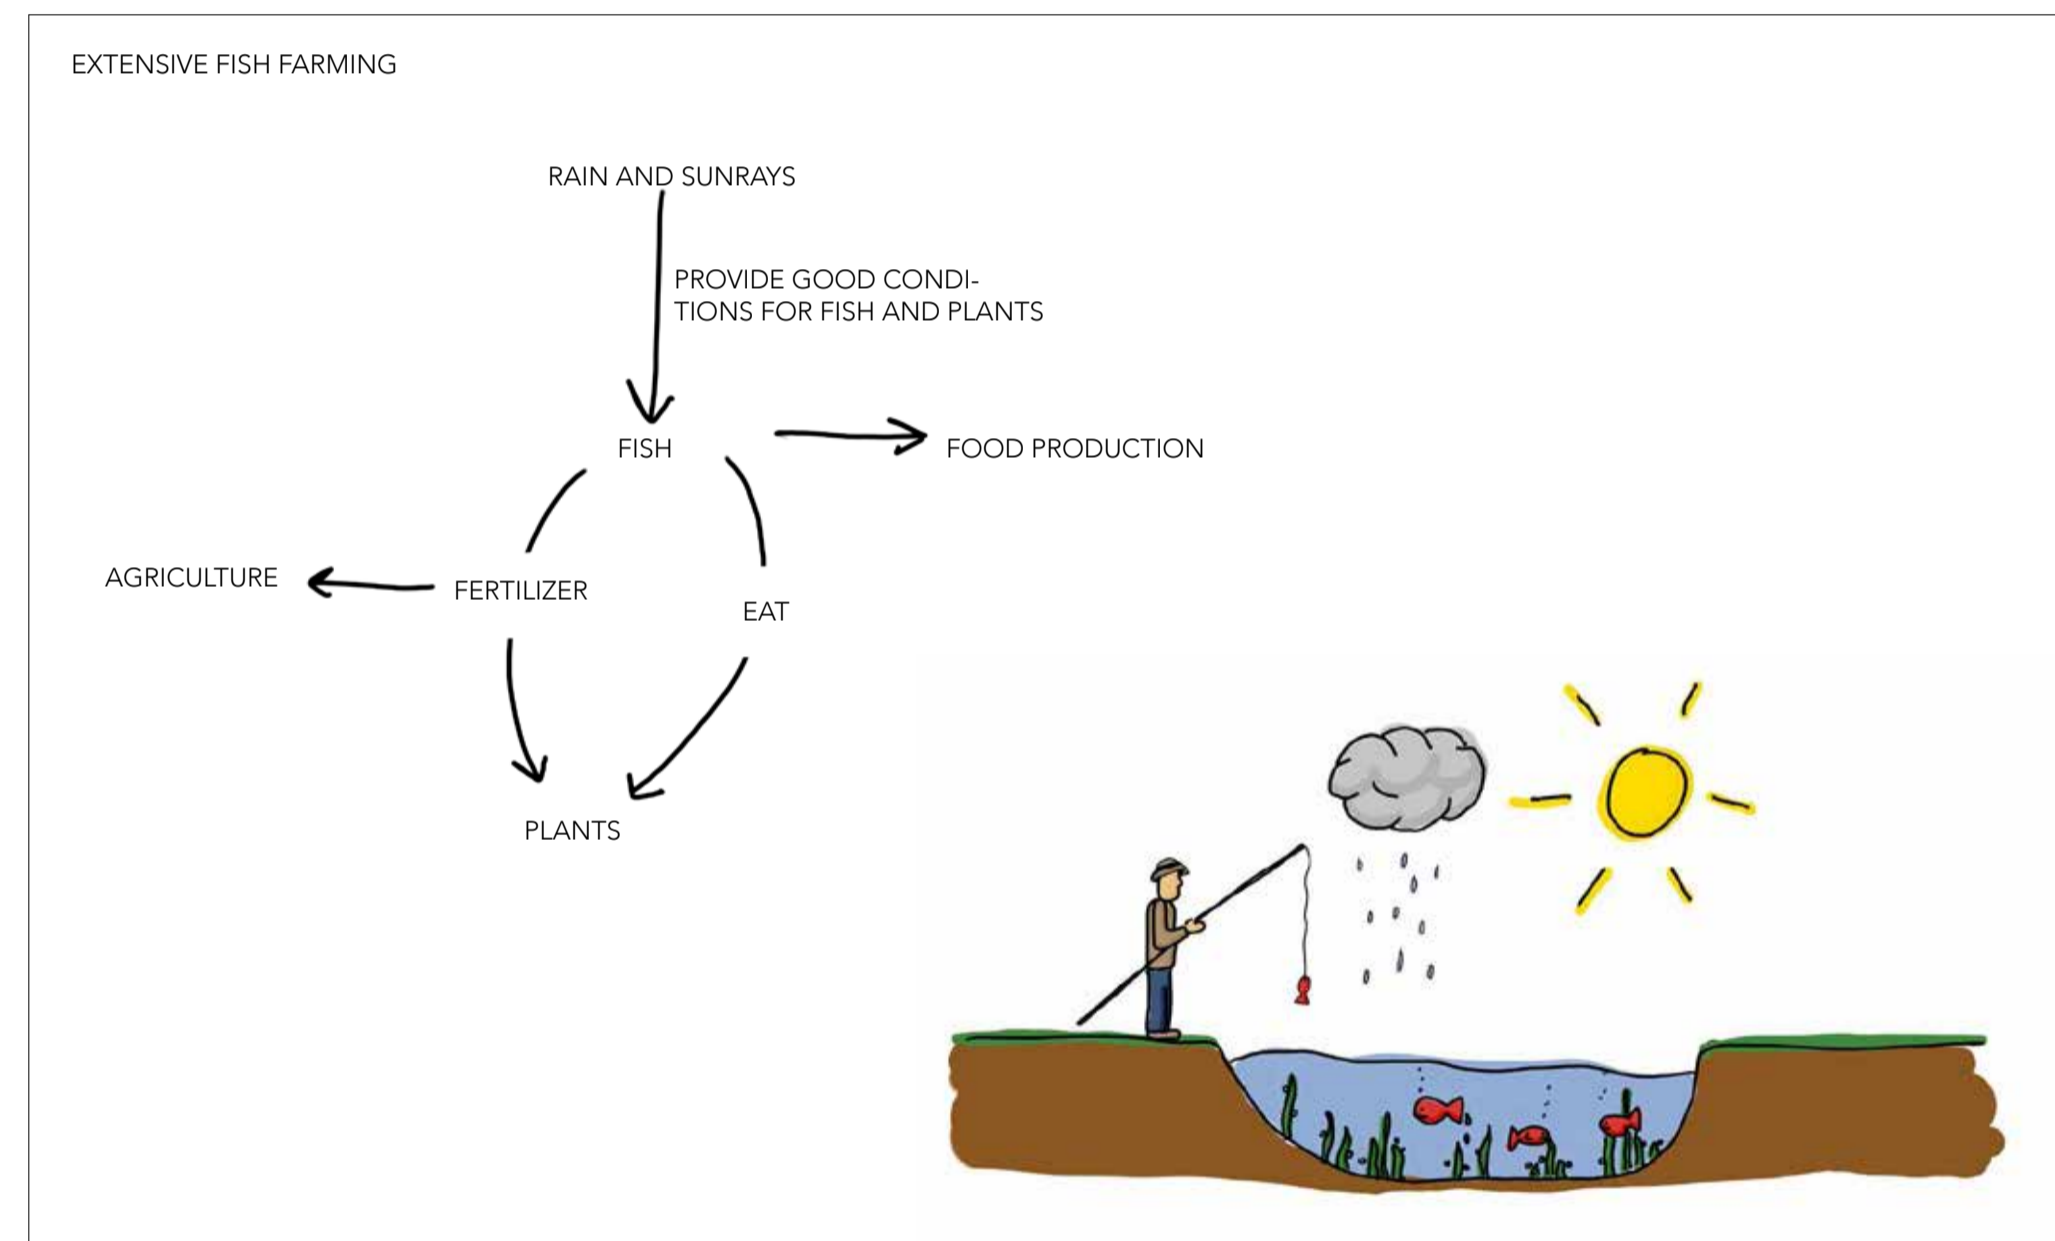

MEDMERRY - UNITED KINGDOM

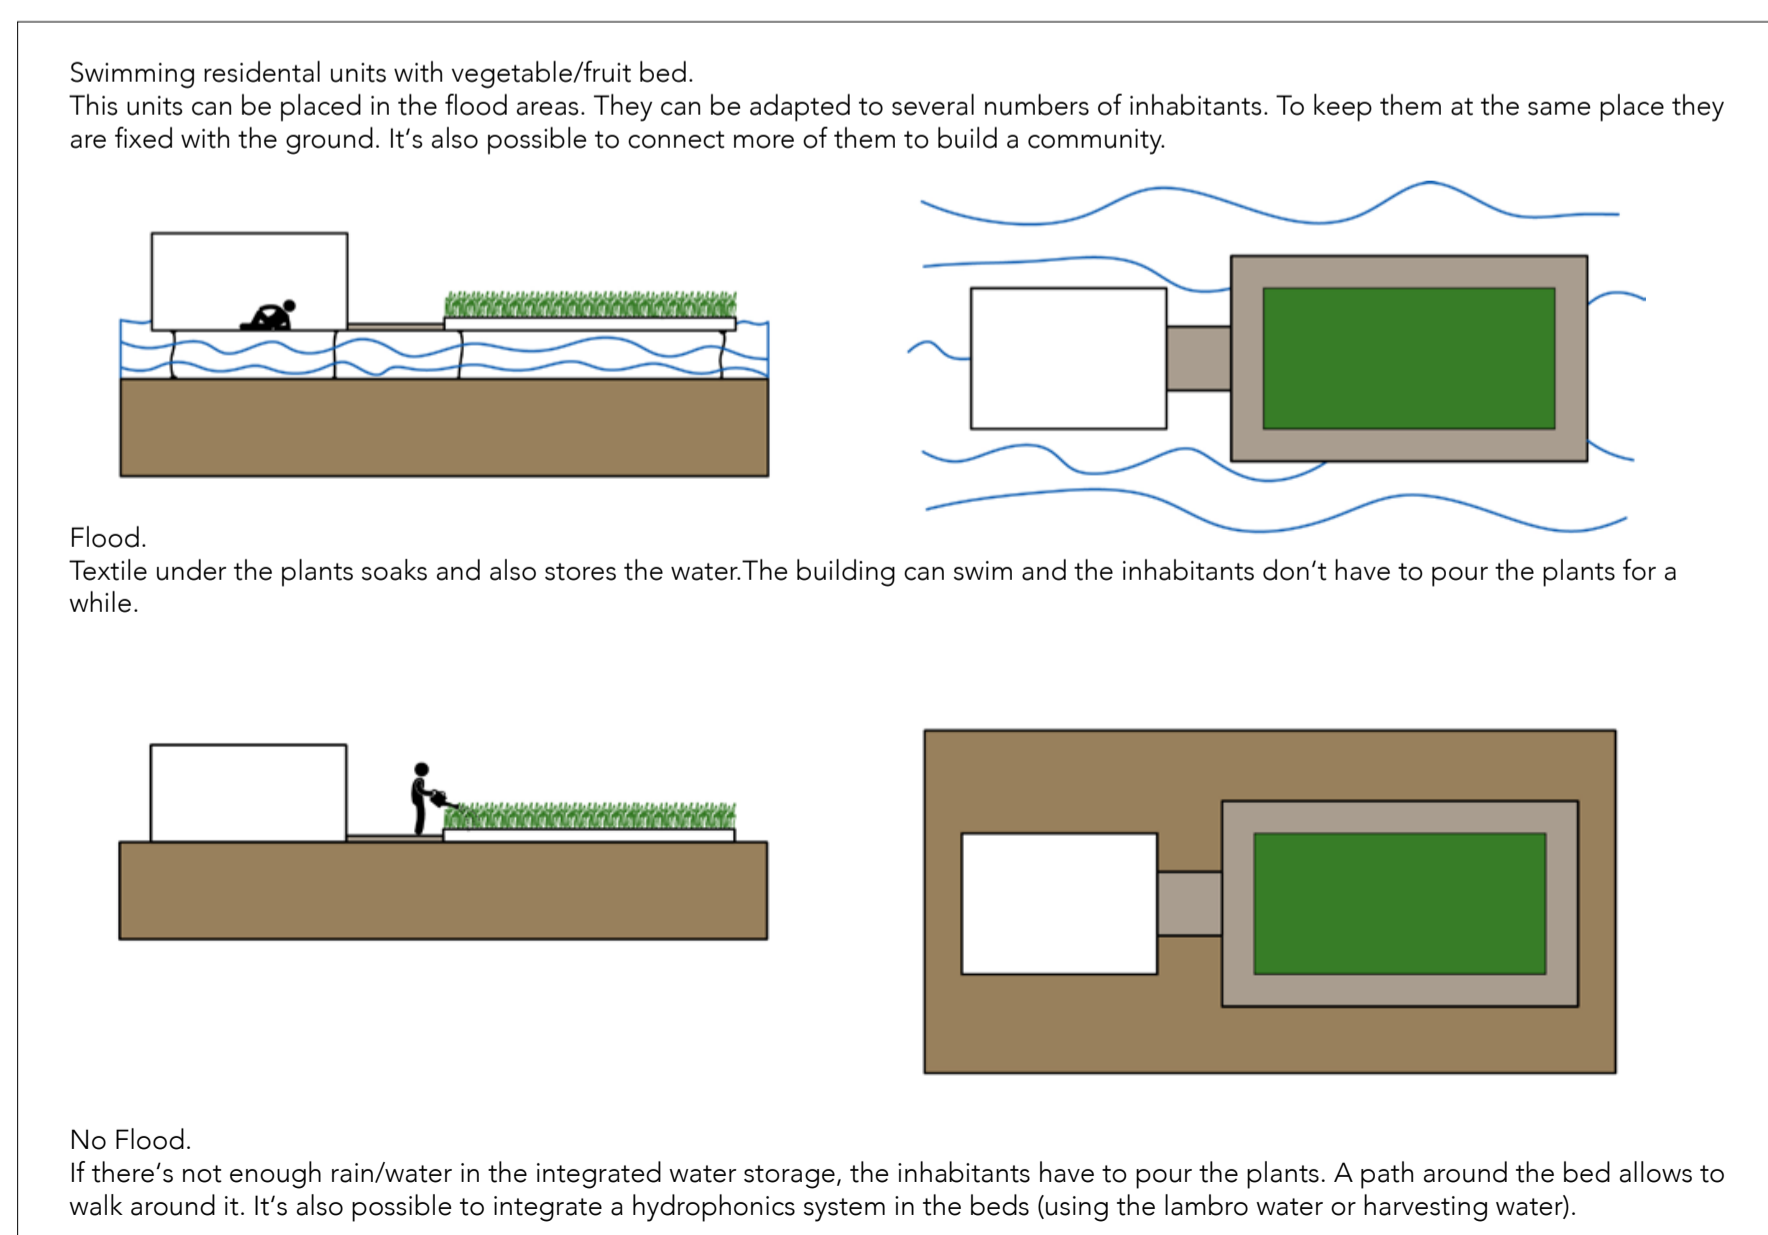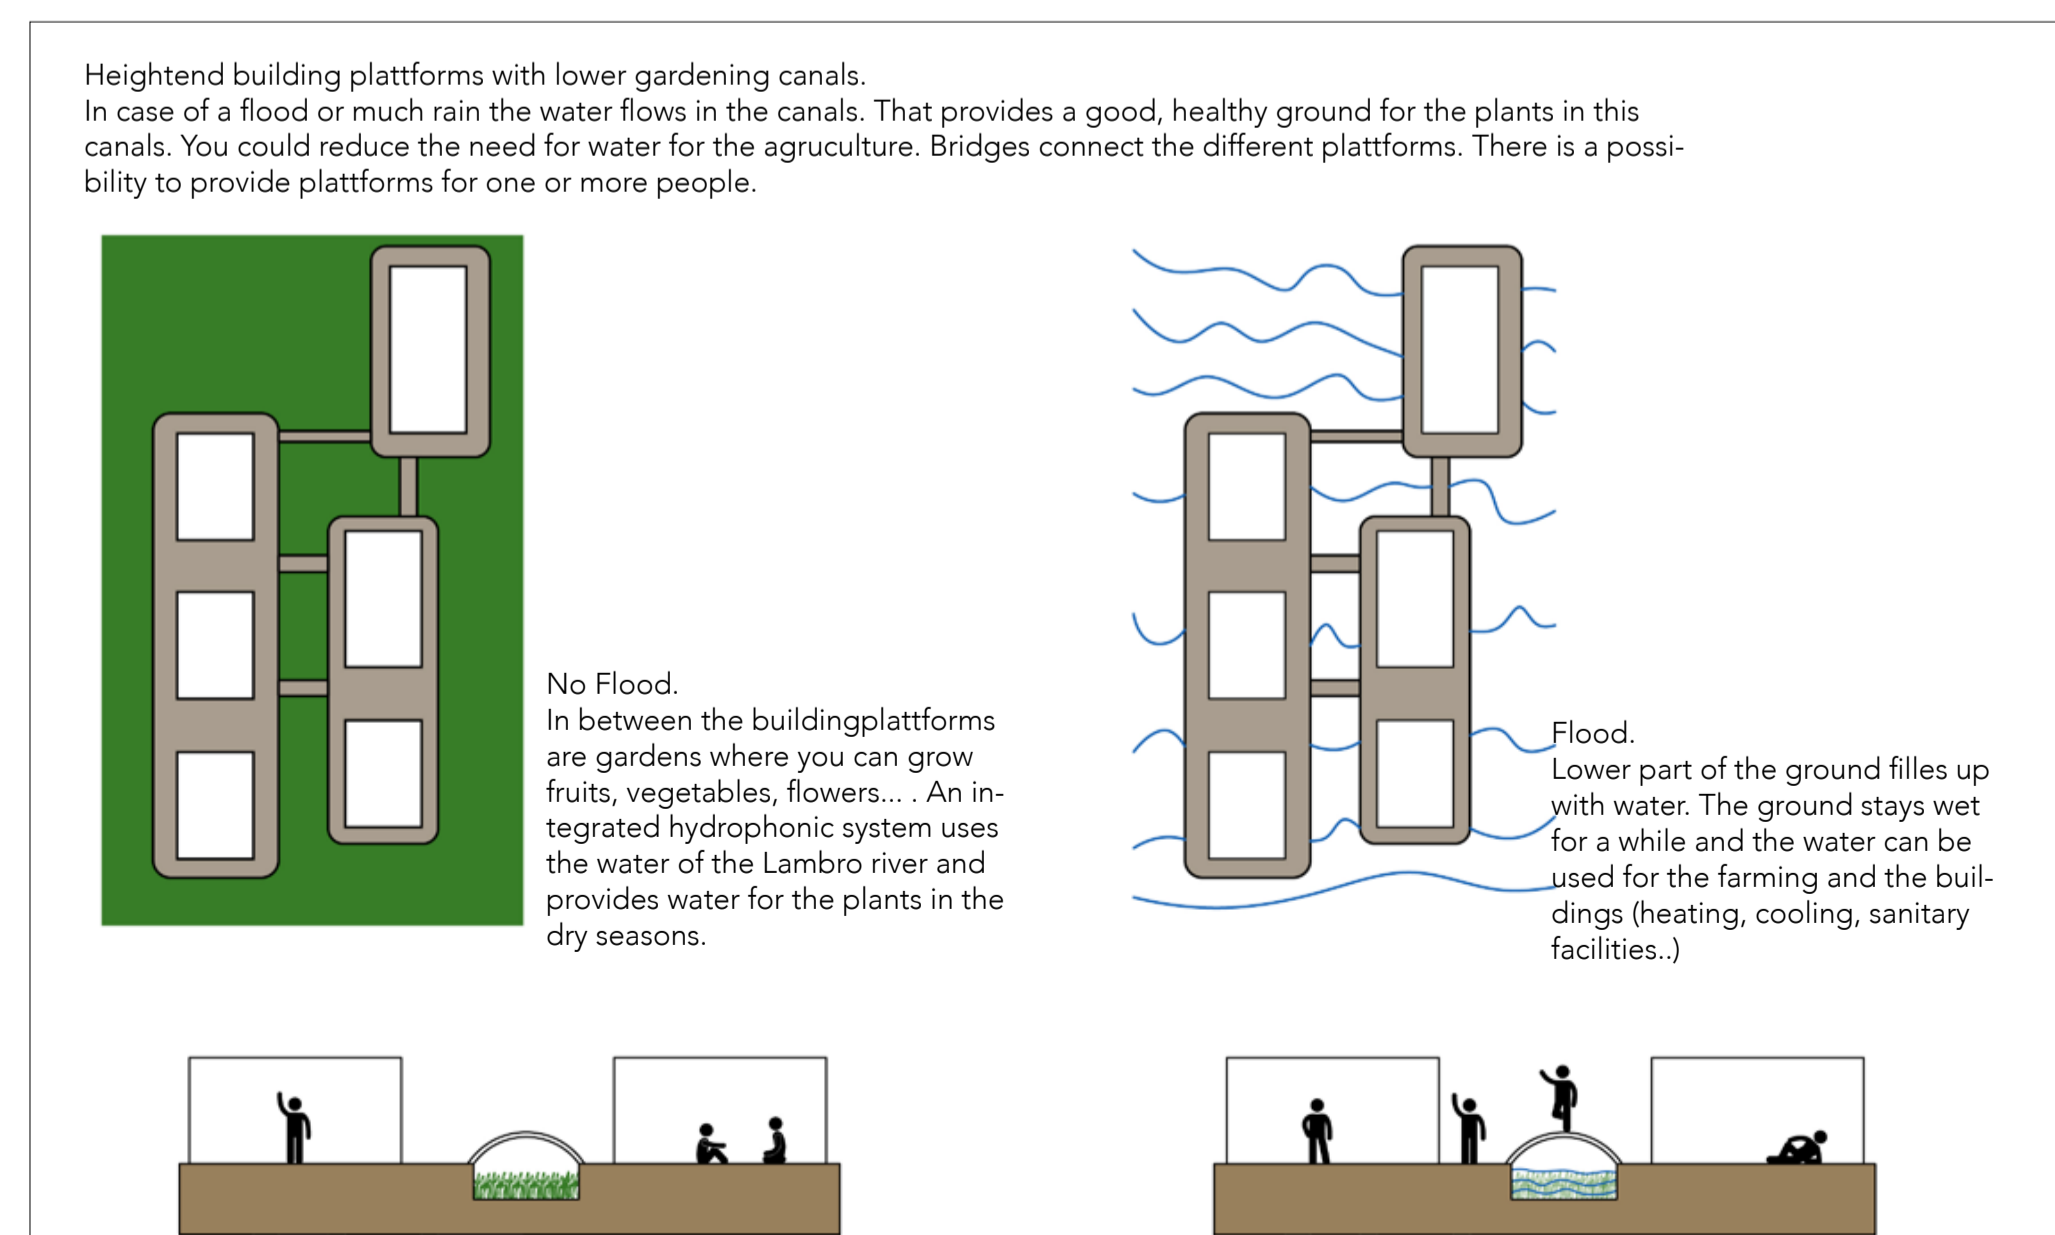

TECKOP - NETHERLANDS

