
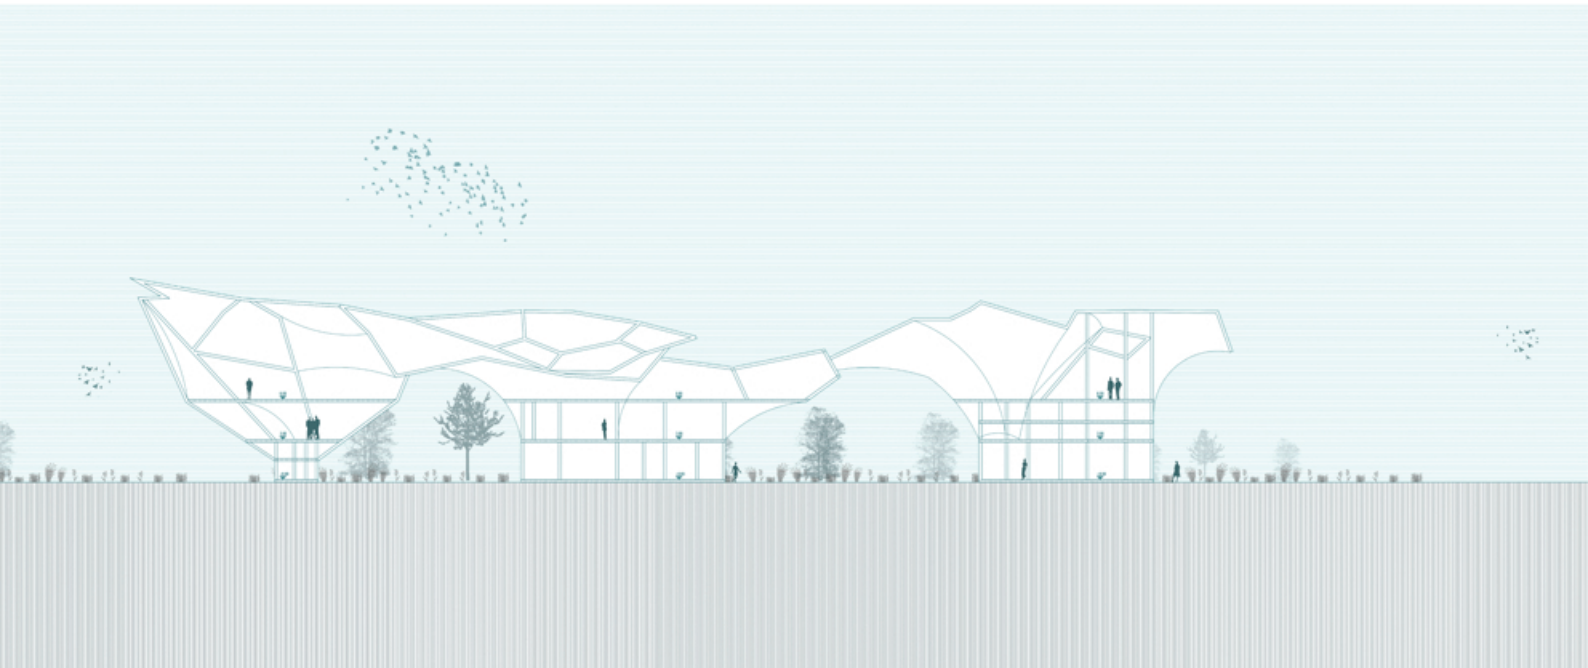


CROSS SECTION
1:200

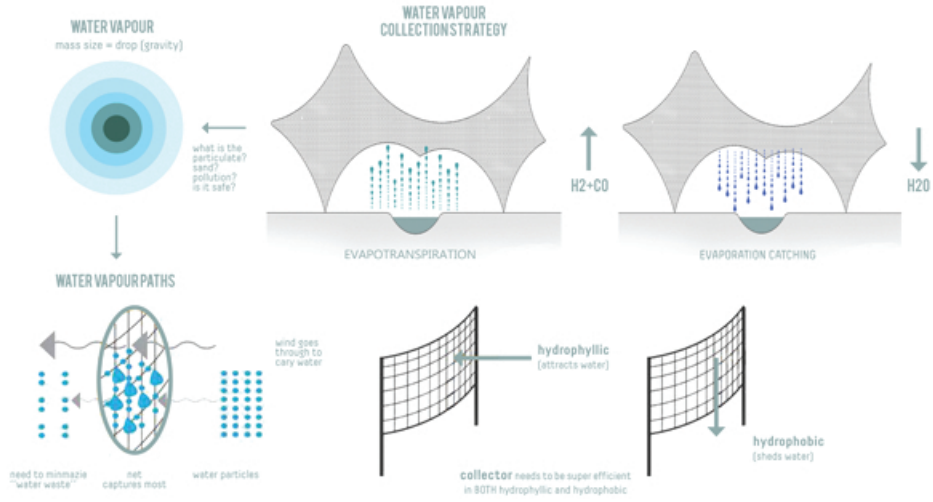

LONGITUDINAL SECTION
1:200